




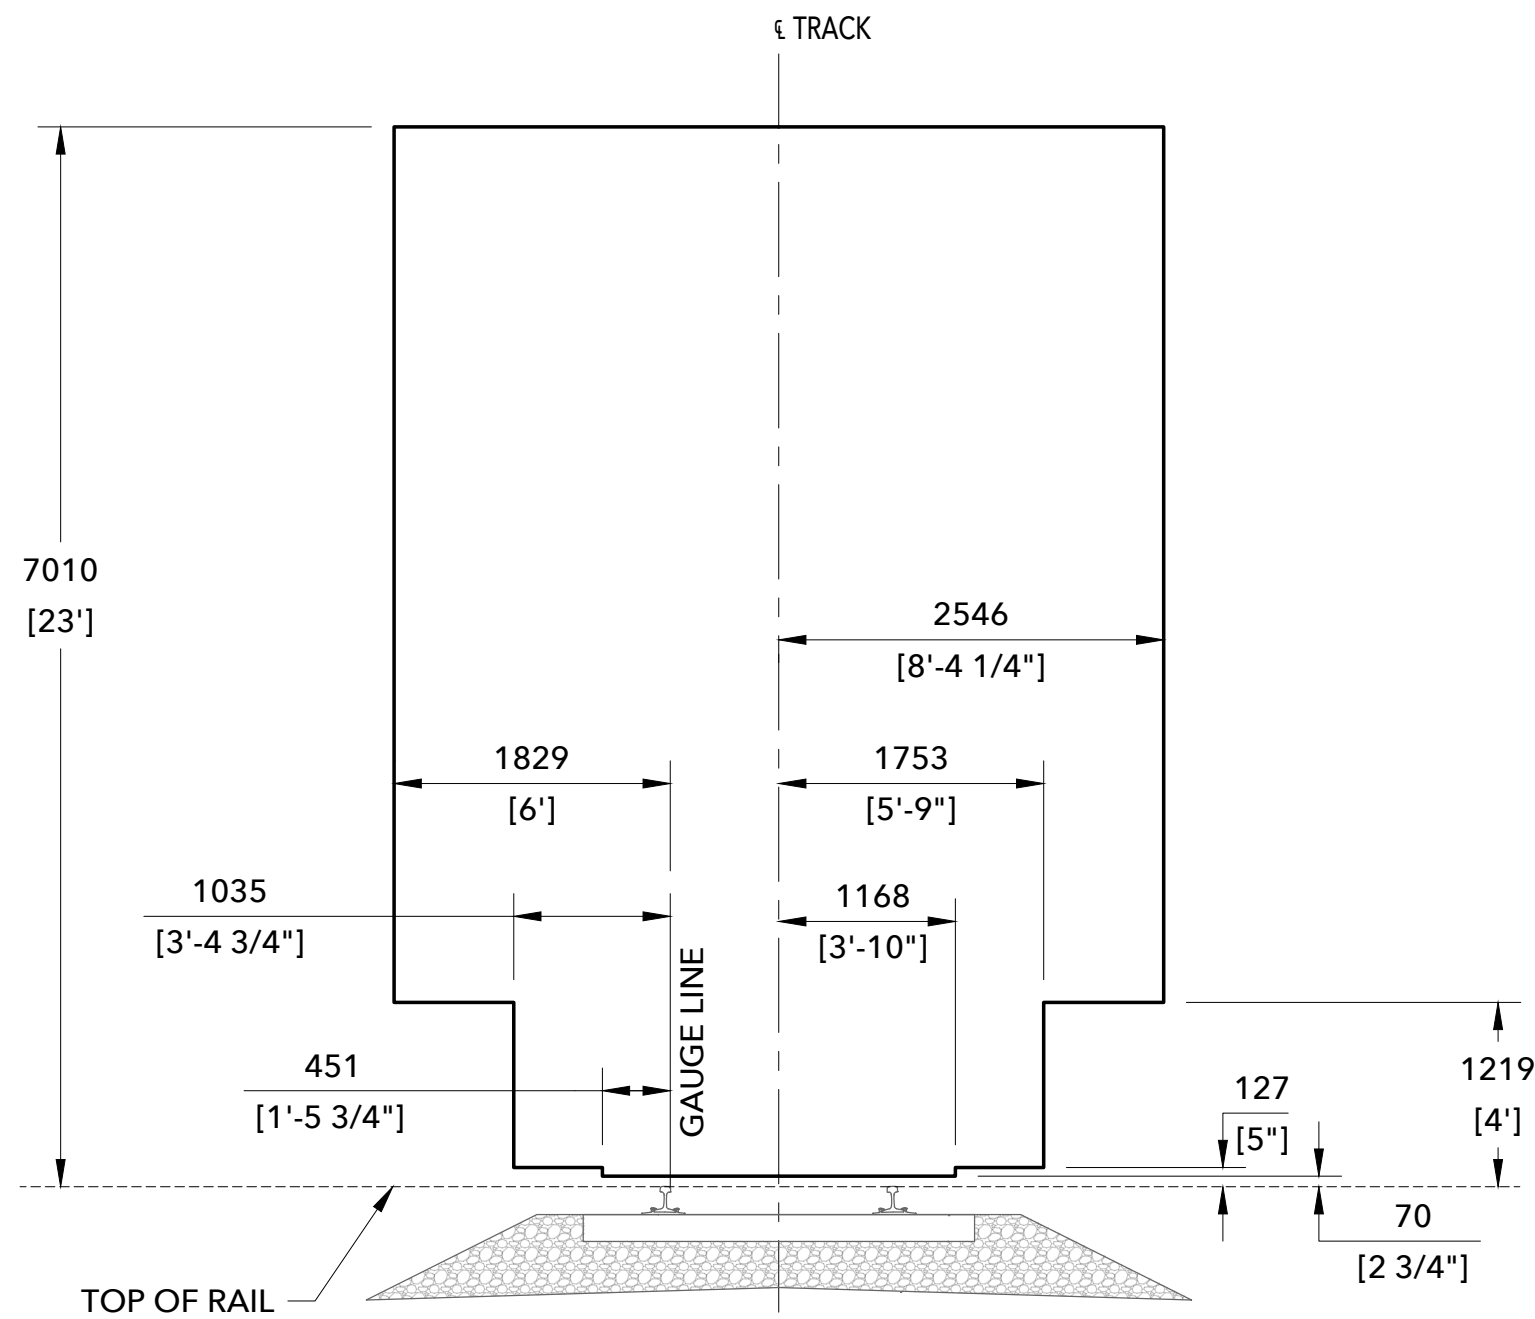


STANDARD CLEARANCE ENVELOPE

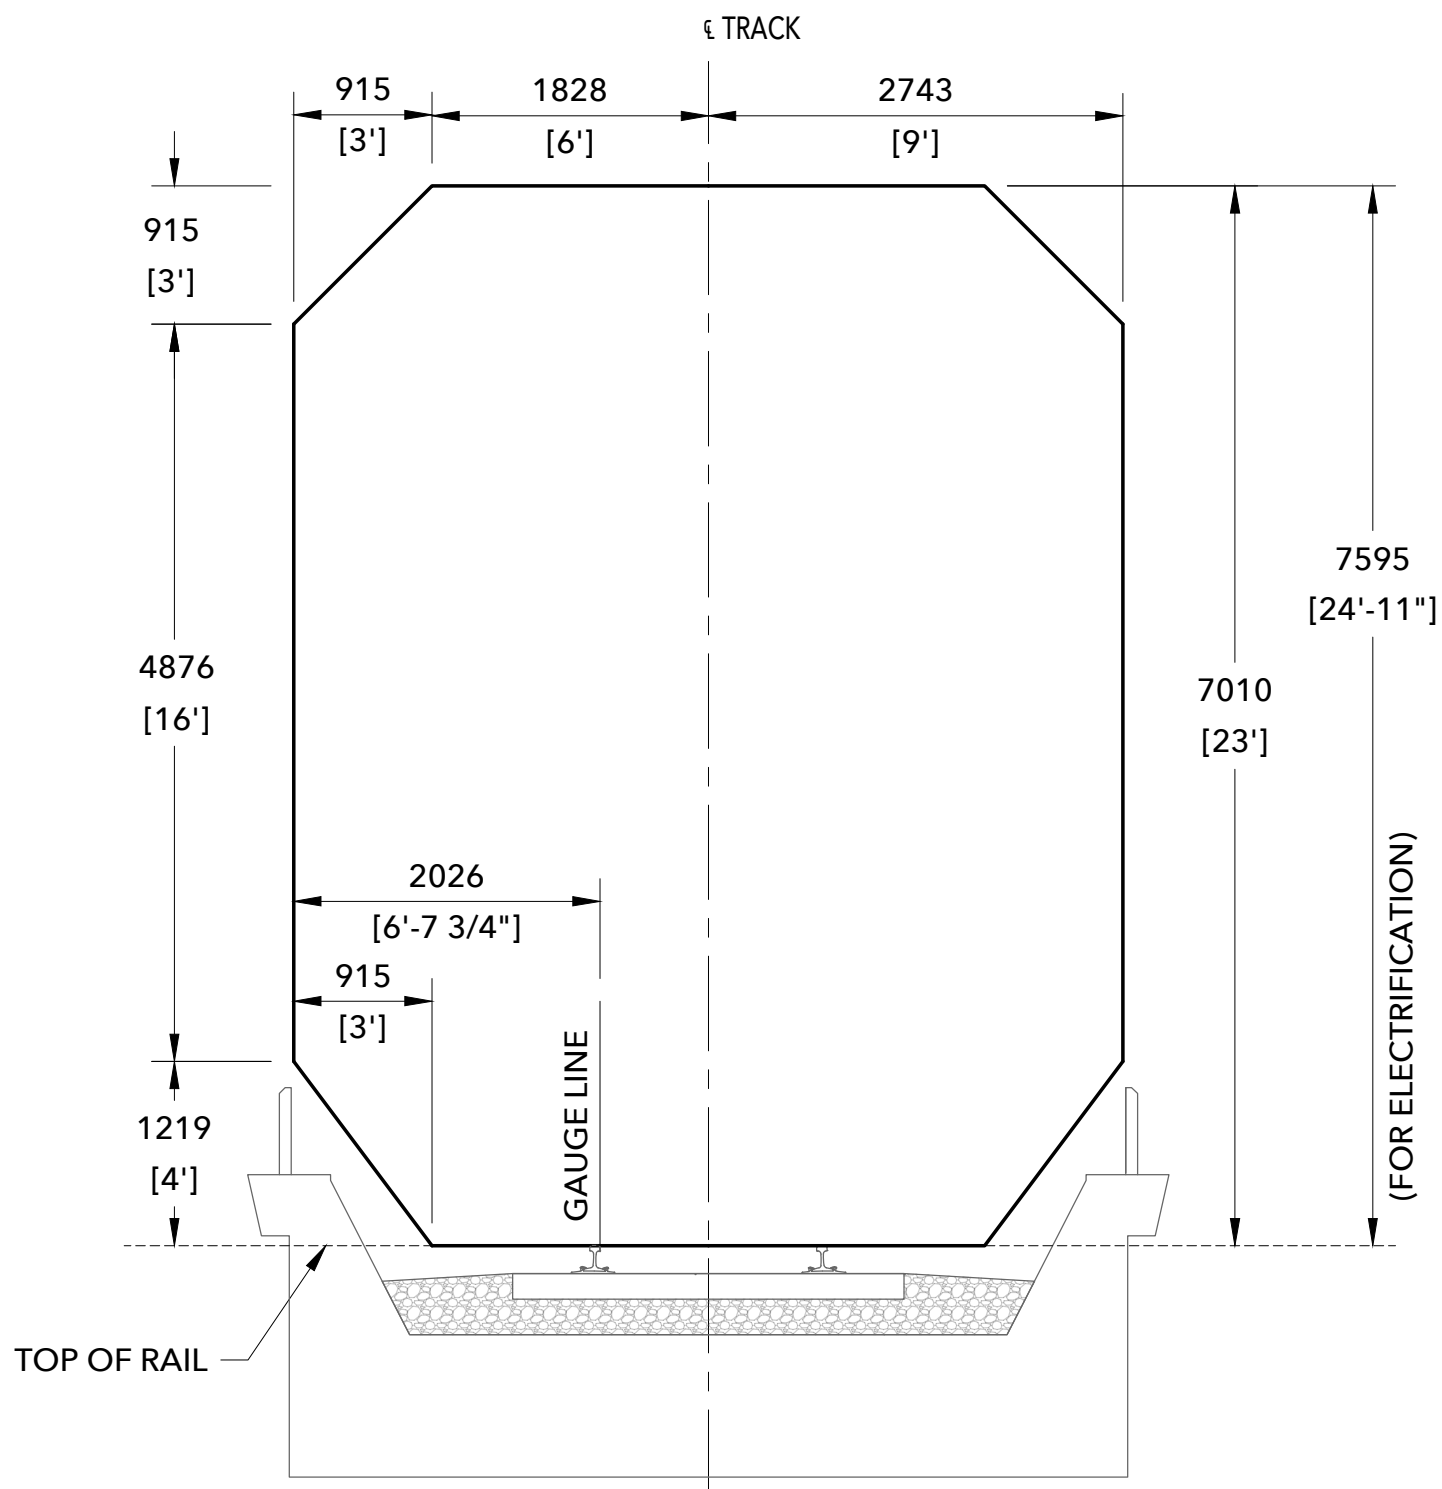

CLEARANCE ENVELOPE FOR BRIDGES AND STRUCTURES

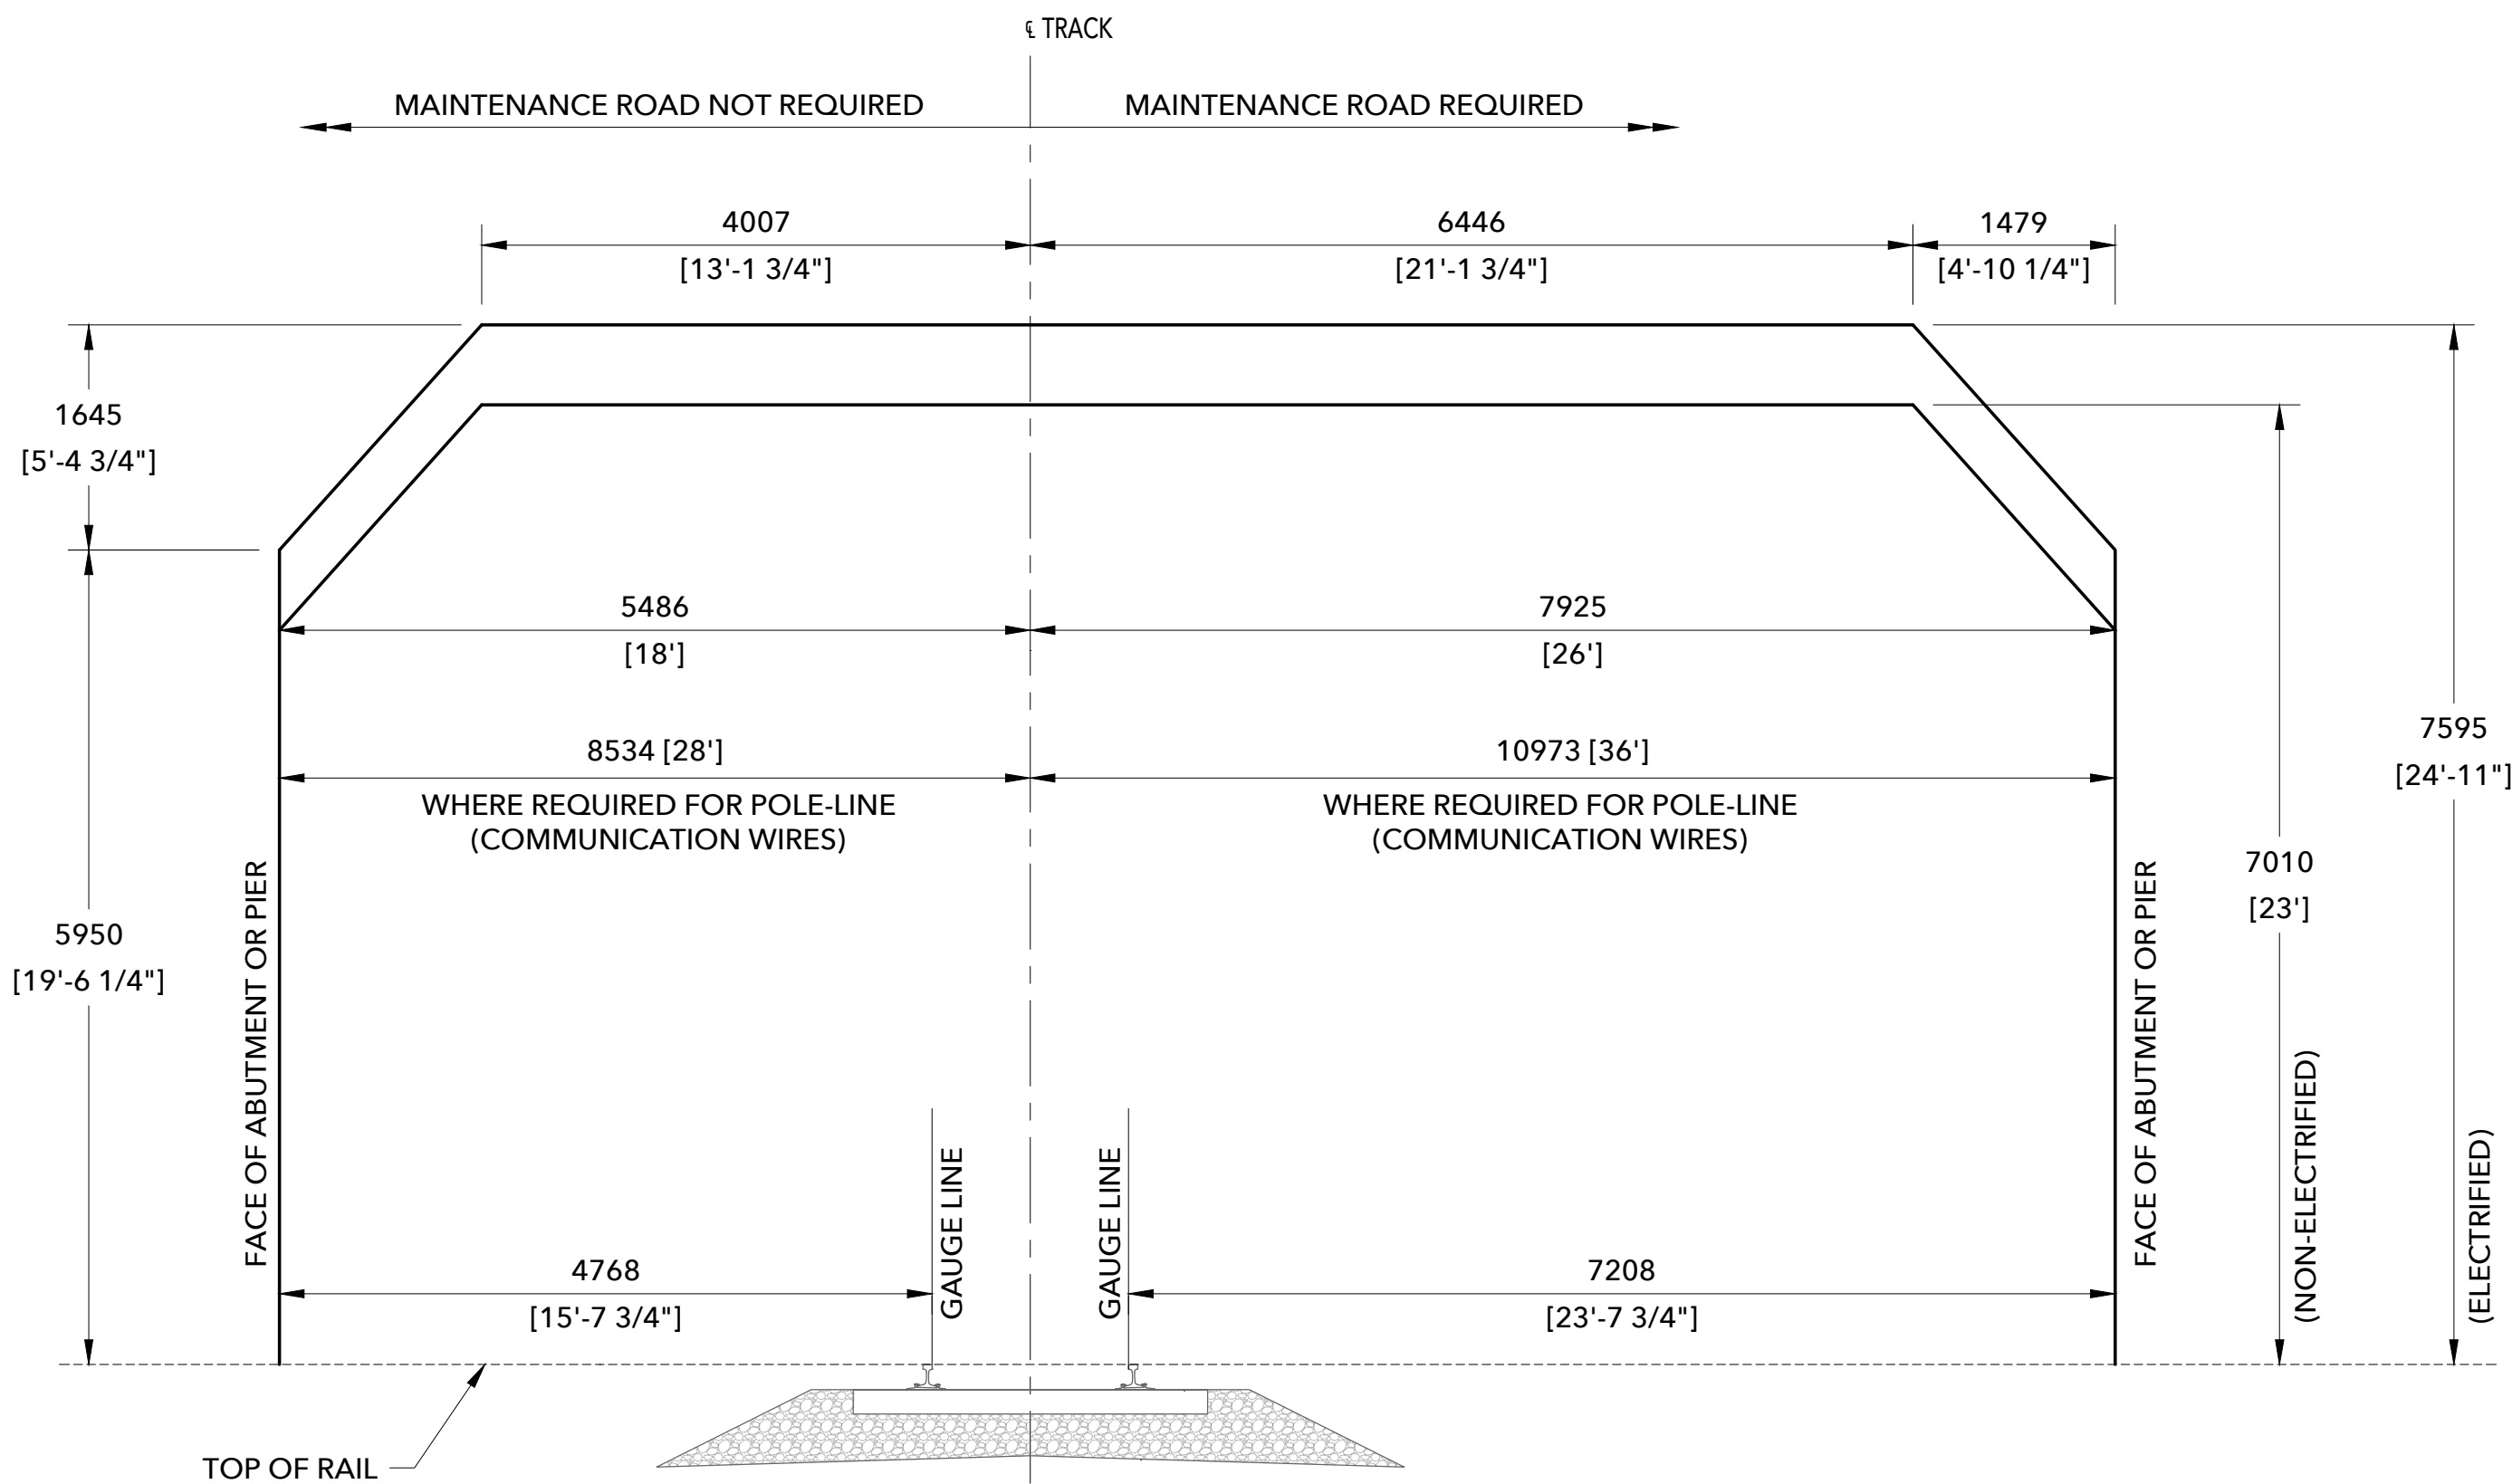


CLEARANCE ENVELOPE FOR OVERHEAD BRIDGES

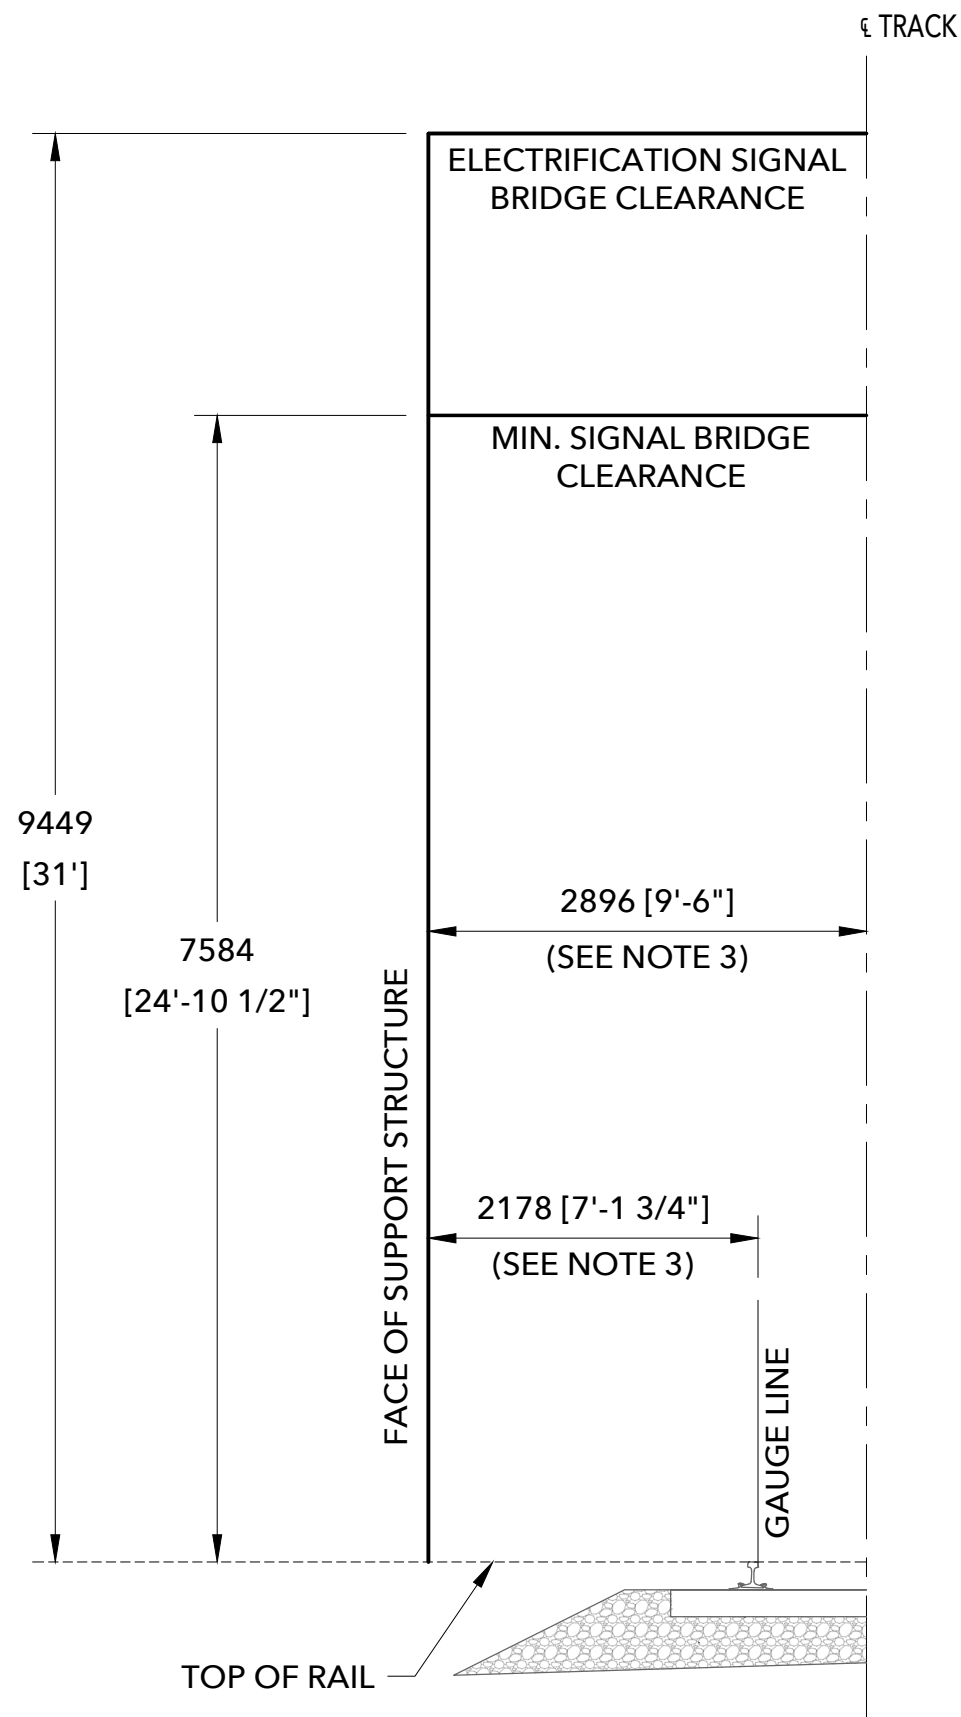

CLEARANCE ENVELOPE FOR SIGNAL AND ELECTRIFICATION STRUCTURES

GENERAL NOTES:

1. ALL CLEARANCE ENVELOPES ARE SHOWN FOR TANGENT TRACK.
2. FOR CURVED TRACK, CLEARANCE ENVELOPE WIDENING MUST CONSIDER CURVATURE AND SUPERELEVATION AS SHOWN IN STANDARD PLAN GTS-3004 SHEET 1.
3. HORIZONTAL CLEARANCE FOR SIGNALS AND ELECTRIFICATION STRUCTURES MAY BE REDUCED TO 9 ft (2.74 m) DEPENDING ON SITE CONDITIONS, SIGHTLINES, AND OTHER FACTORS. APPROVAL WILL BE REQUIRED IN WRITING FROM THE DIRECTOR, ENGINEERING - TRACK AND THE ASSET MANAGEMENT & MAINTENANCE DIRECTOR OF SIGNALS AND COMMUNICATIONS.
4. HORIZONTAL CLEARANCES TO SIGNAL BUNGALOWS SHALL BE AS PER THE METROLINX SIGNALS & COMMUNICATIONS STANDARDS CODES OF PRACTICE (SCP'S).
5. ALL UNITS ARE IN MILLIMETERS UNLESS OTHERWISE NOTED.

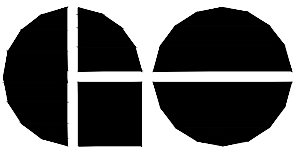METRIC CONVERSION: 1 inch=25.4mm, 1 foot=304.8mm			
1	25/04/30	UPDATED CLEARANCE ENVELOPES	
0	18/08/31	REVISED PDF VERSION ESTABLISHED	
No.	Date	Revision	By Approved
Standard/ TRACK CLEARANCE REQUIREMENTS			
Drawn	NA	Checked	MD
		Approved	By Babu, Director, Engineering Track
 METROLINX			
Date	APRIL 30, 2025	Plan Number	GTS-3003
		Rev	1
REFERENCE: GTS-3004			Sheet 1 OF 2